


# SURVEY - 746 SPRINGFIELD AVENUE, SUMMIT, NEW JERSEY

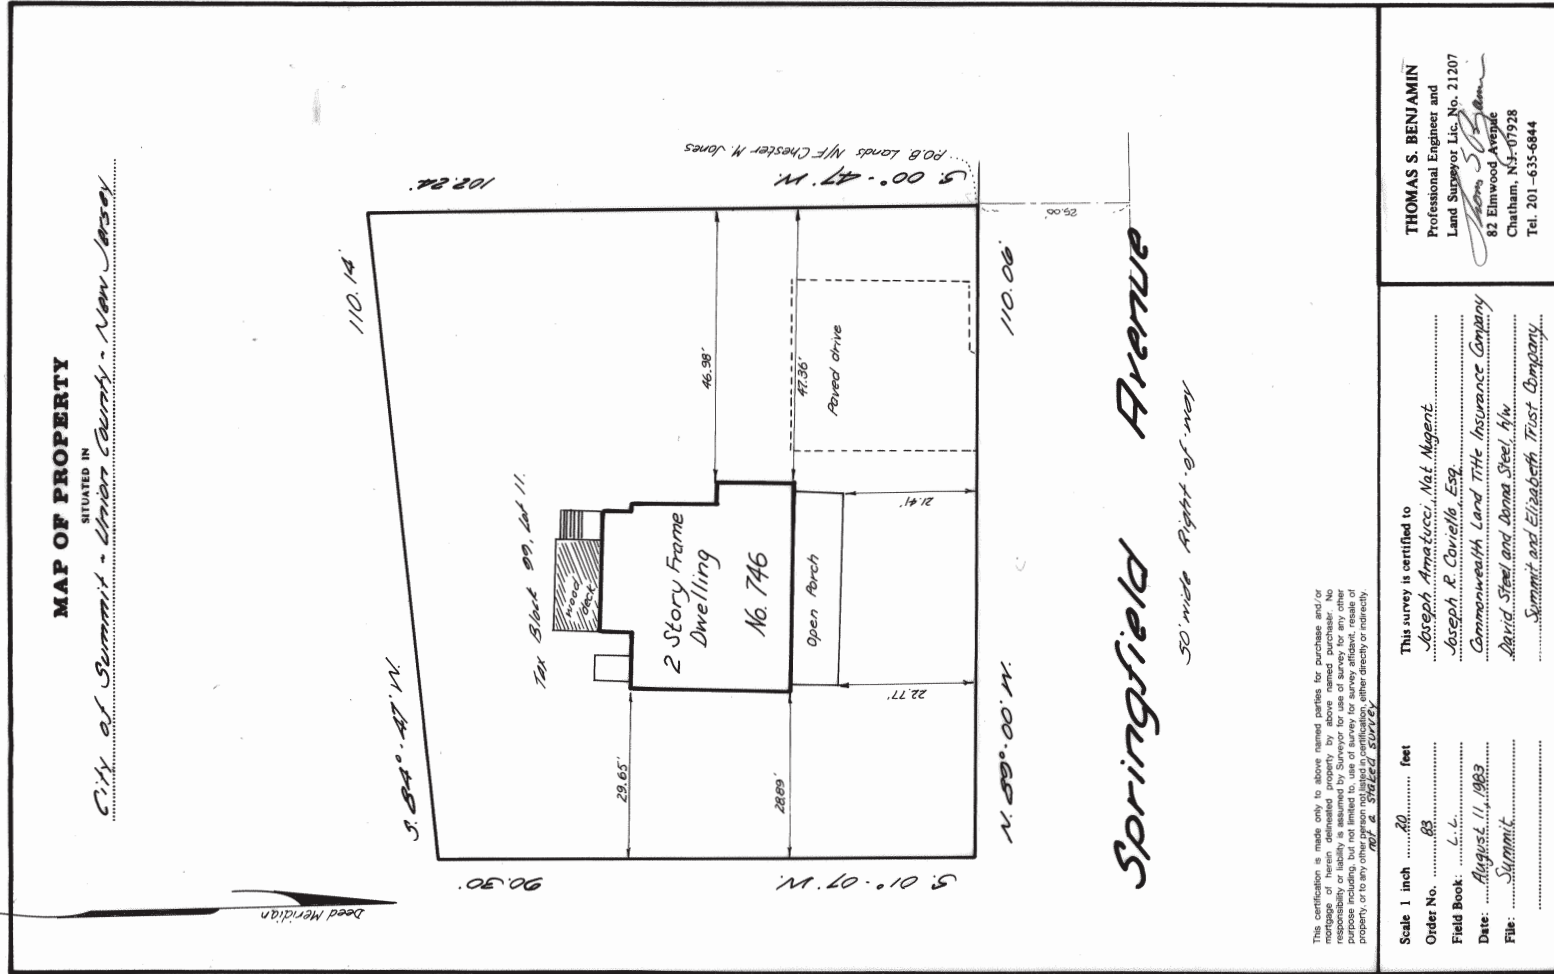

\*\*NOTE – this is an old survey, the only one available. Several years ago, the Seller traded a small portion of the right/driveway side of the lot for a additional small portion of added depth to the rear of the property not reflected on this survey. Buyer will need to re-survey to verify lot lines. Deed description of change available upon request.

**KIMBERLY S. CANNON**

Broker Associate

c.908.313.2855 | kim.cannon@sothebysrealty.com

kimcannon.com | @kimcannonmoves | @kimcannonmoves

309 Springfield Avenue | Summit, NJ 07901 | o.908.273.8808 | prominentproperties.com



All Information deemed reliable but not guaranteed. Plans provided for illustration purposes only and are not to scale. Each Franchise Is Independently Owned And Operated.

Prominent  
Properties

**Sotheby's**  
INTERNATIONAL REALTY